


FRONT ELEVATION
SCALE: 1/4" = 1'-0"

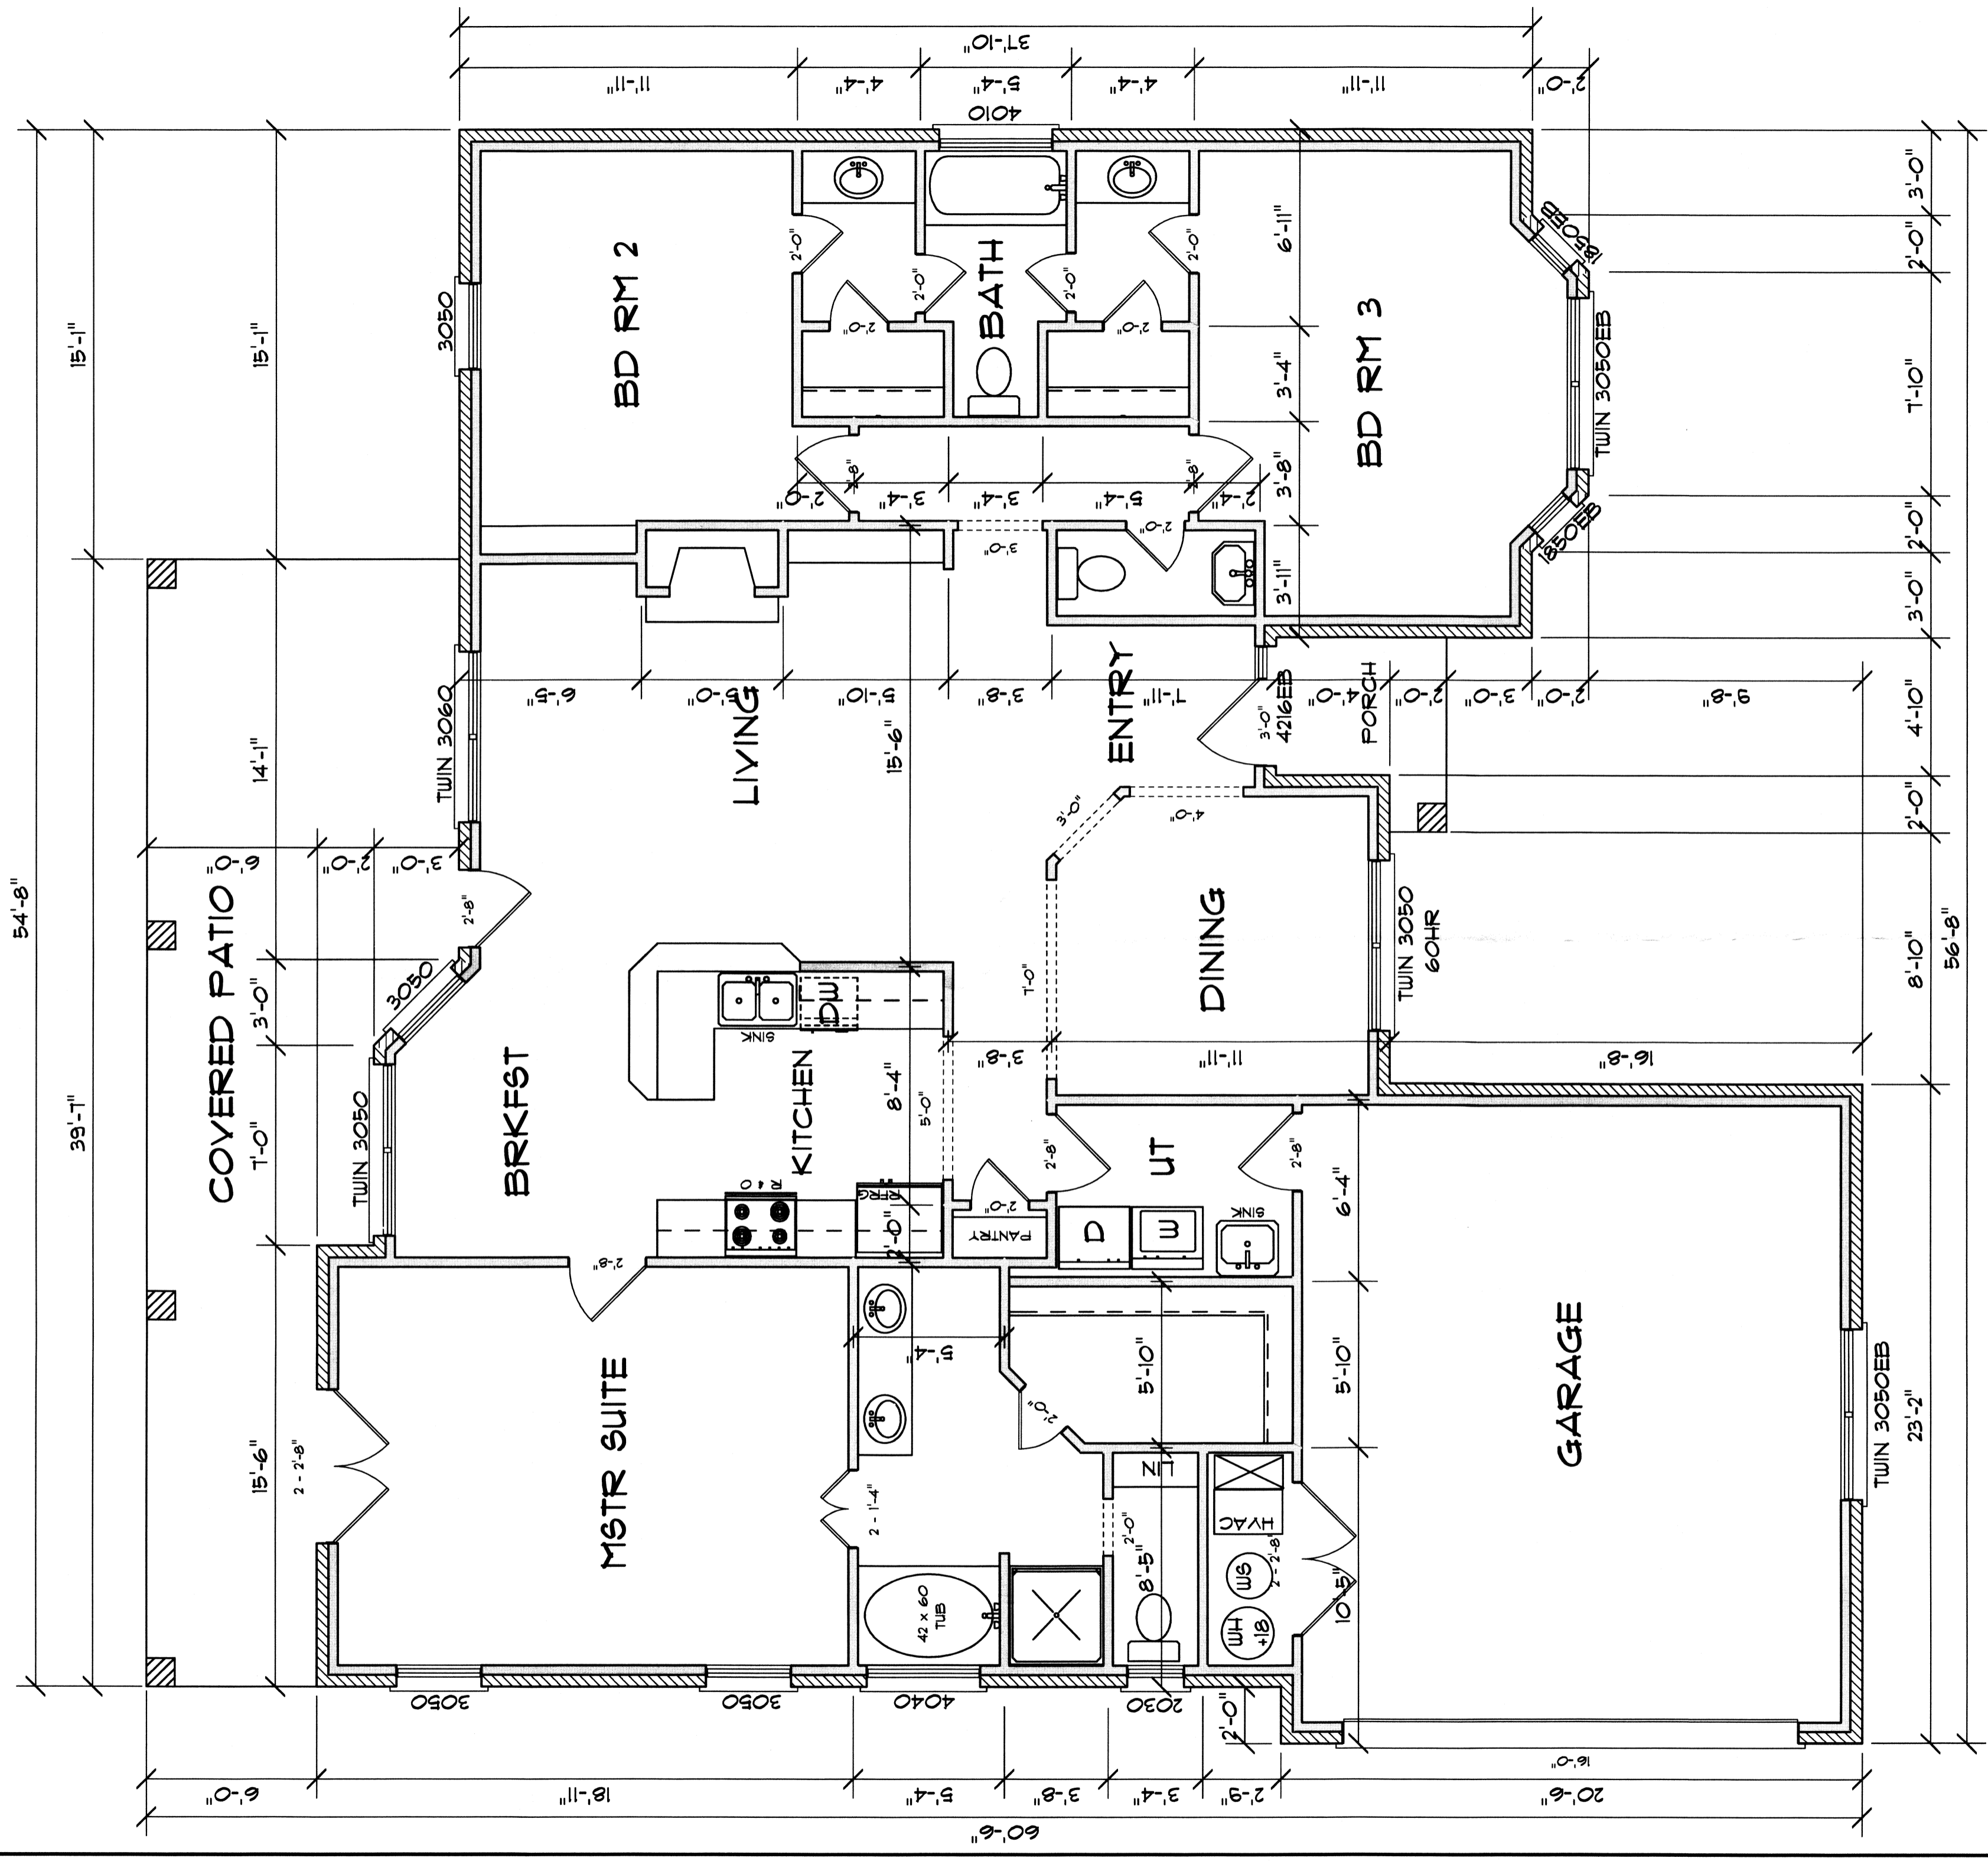

AREA

LIVING	1890
GARAGE	502
POR/PATIO	367

FLOOR PLAN
SCALE: 1/4" = 1'-0"