


FRONT ELEVATION
SCALE: 1/4" = 1'-0"

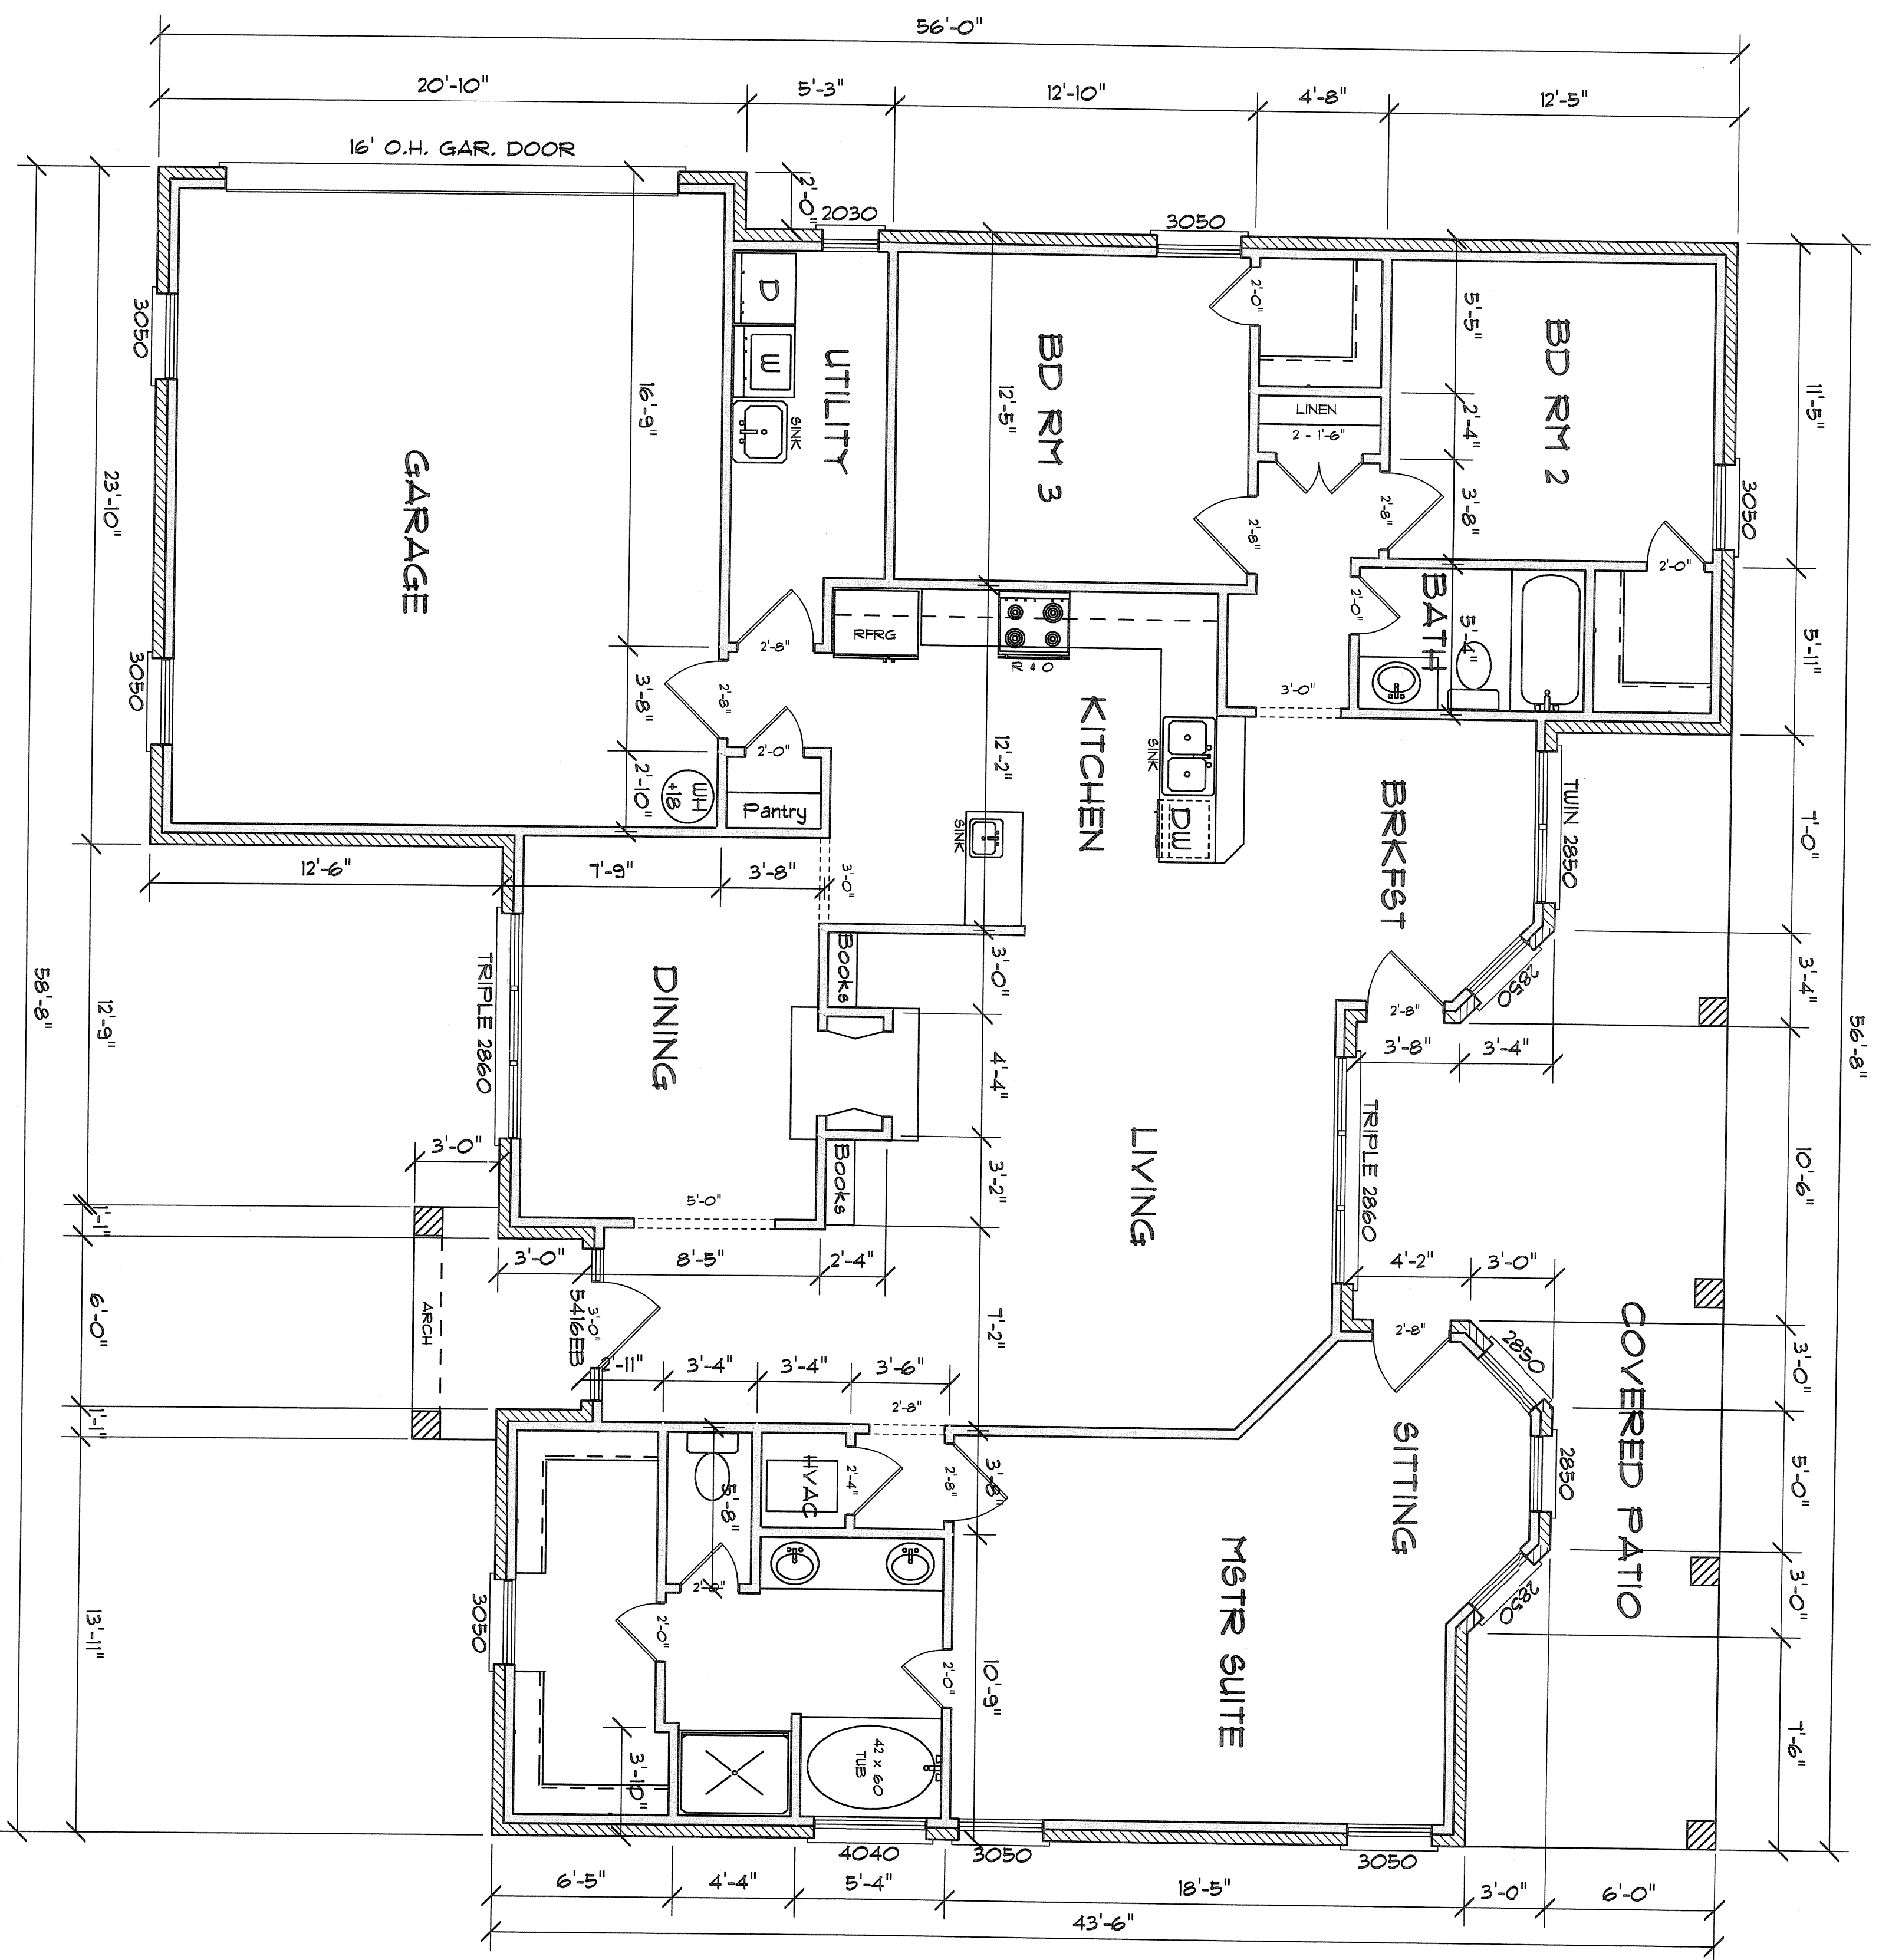

AREA	
LIVING	1939
GARAGE	480
FOR/PATIO	394

FLOOR PLAN
SCALE: 1/4" = 1'-0"